


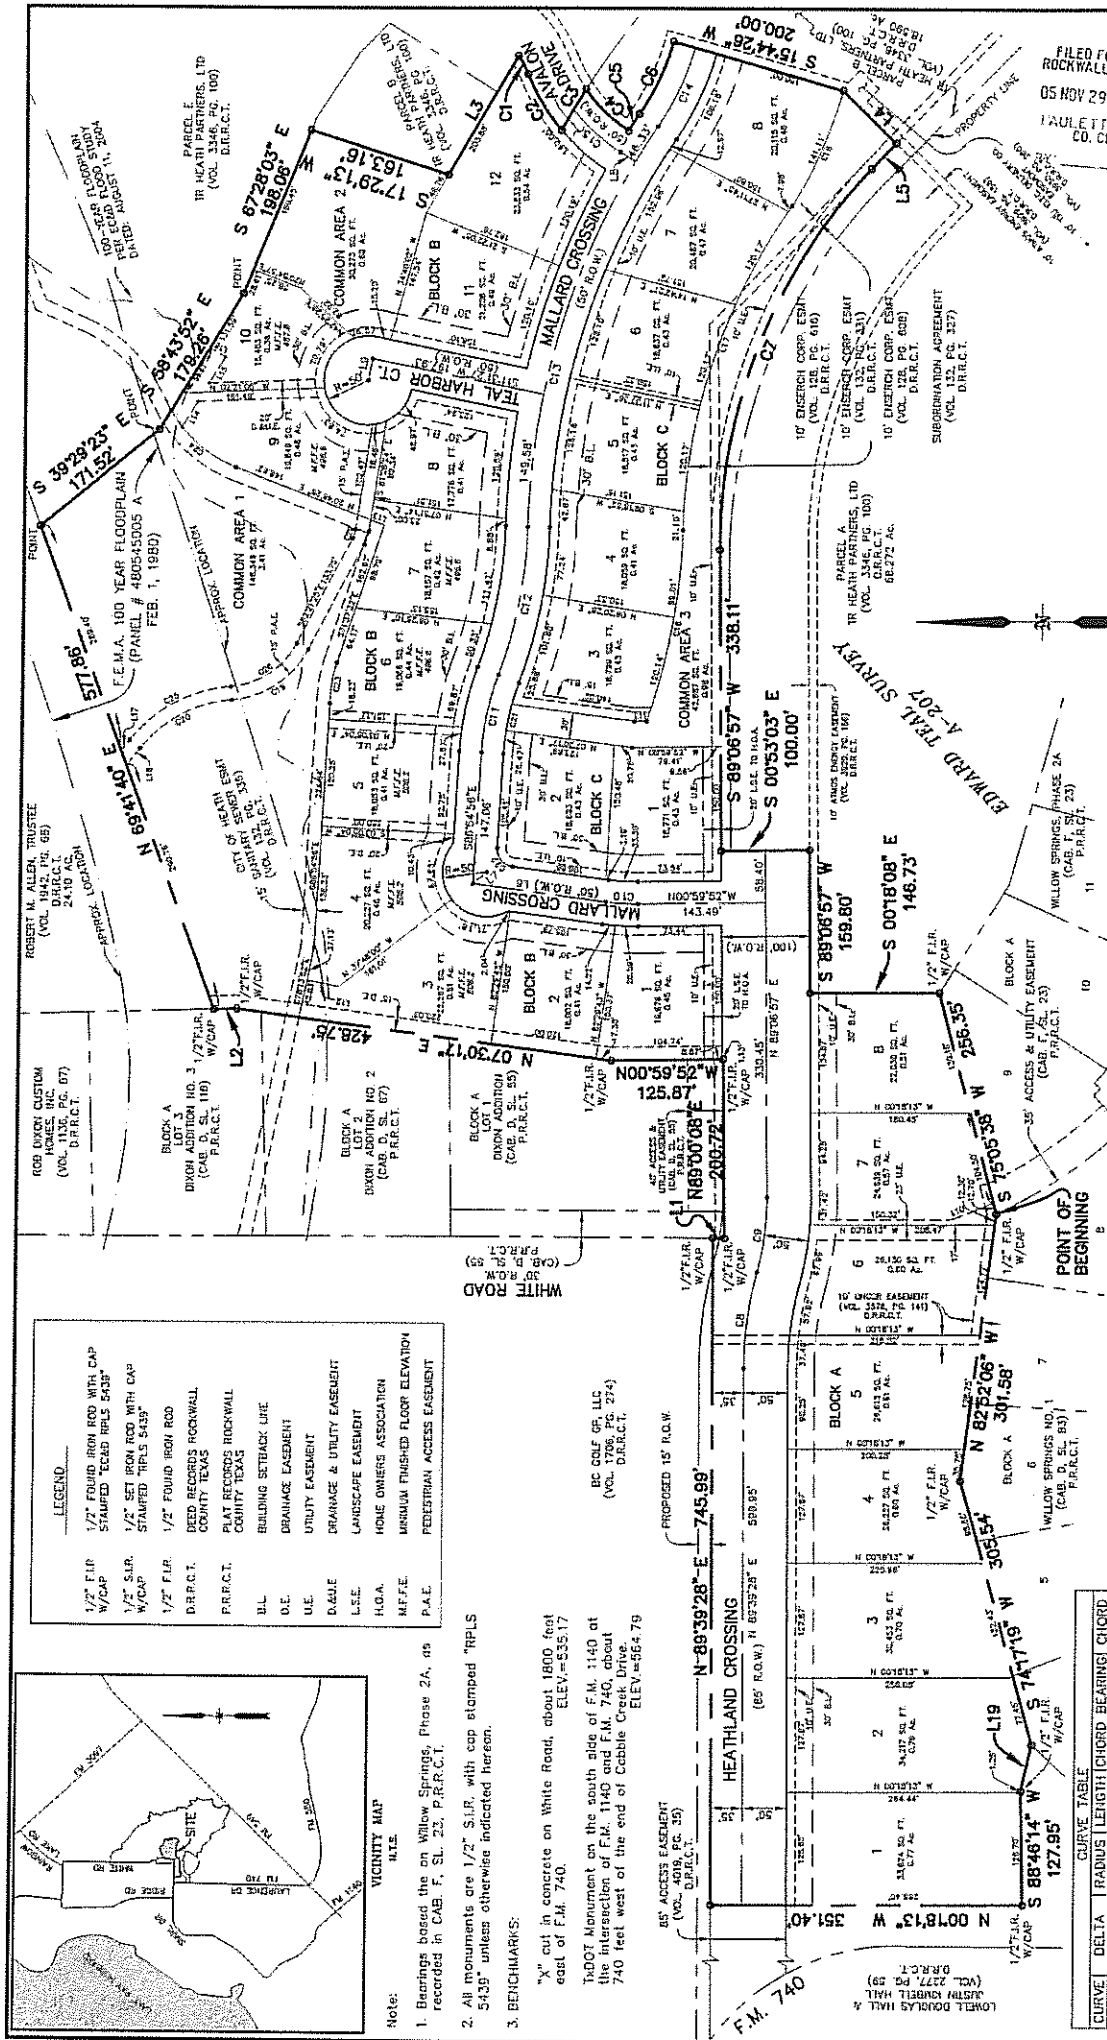




HEATH CROSSING, PHASE ONE
 23.43 ACRES
 SITUATED IN THE
 EDWARD TEAL SURVEY, ABST. NO. 207
 CITY OF HEATH, ROCKWALL COUNTY, TEXAS
 ENGINEERING CONCEPTS & DESIGN, L.P.
 ENGINEERING / SURVEYING / PROJECT MANAGEMENT
 2505 N. PLAIN STREET, SUITE 100, ROCKWALL, TX 75087
 (469) 948-0300 (469) 948-0301 FAX

DATE: NOVEMBER 2005

26 RESIDENTIAL LOTS
 3 COMMON AREA LOTS
 TR. OWNER/DEVELOPER
 TR. HEATH PARTNERS, LTD
 2505 N. PLAIN STREET, SUITE 100
 ROCKWALL, TEXAS 75087
 PHONE: (972) 644-2400

MOLLENKOPF LAND SURVEYING
 105 S. DOWNEY STREET
 MCKINNEY, TX 75069
 (214) 644-3334 (214) 644-3334 FAX